


EZflow 0702H - LPP SYSTEM

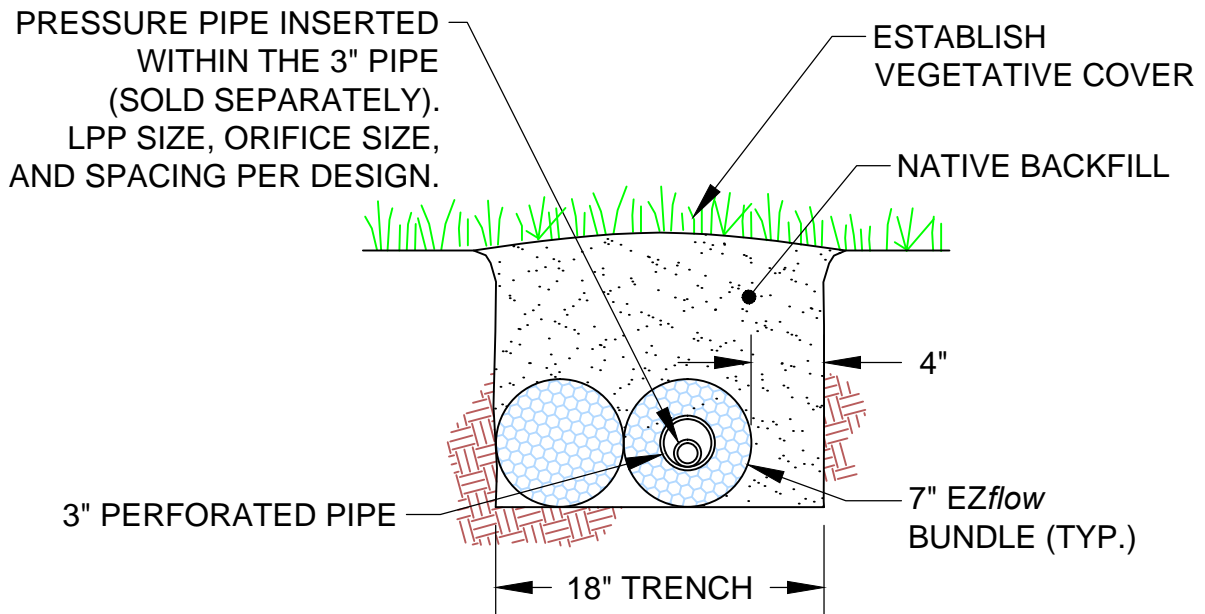

NOTE: SYSTEM MAY BE INSTALLED AS A
REPLACEMENT FOR HALF-PIPE SYSTEMS



INFILTRATOR SYSTEMS INC.
4 Business Park Rd. Old Saybrook, CT 06475
(800) 221-4436

EZflow 0702H - LPP SYSTEM

Drawn by: EMB		Date: 08/05/2013
Scale: NOT TO SCALE	Checked by: DFH	Sheet: 1 of 1