



INFILTRATOR WATER TECHNOLOGIES
QUICK4 EQUALIZER 36 CHAMBER
TYPICAL TRENCH DETAIL
SECTION VIEW
 (NOT TO SCALE)

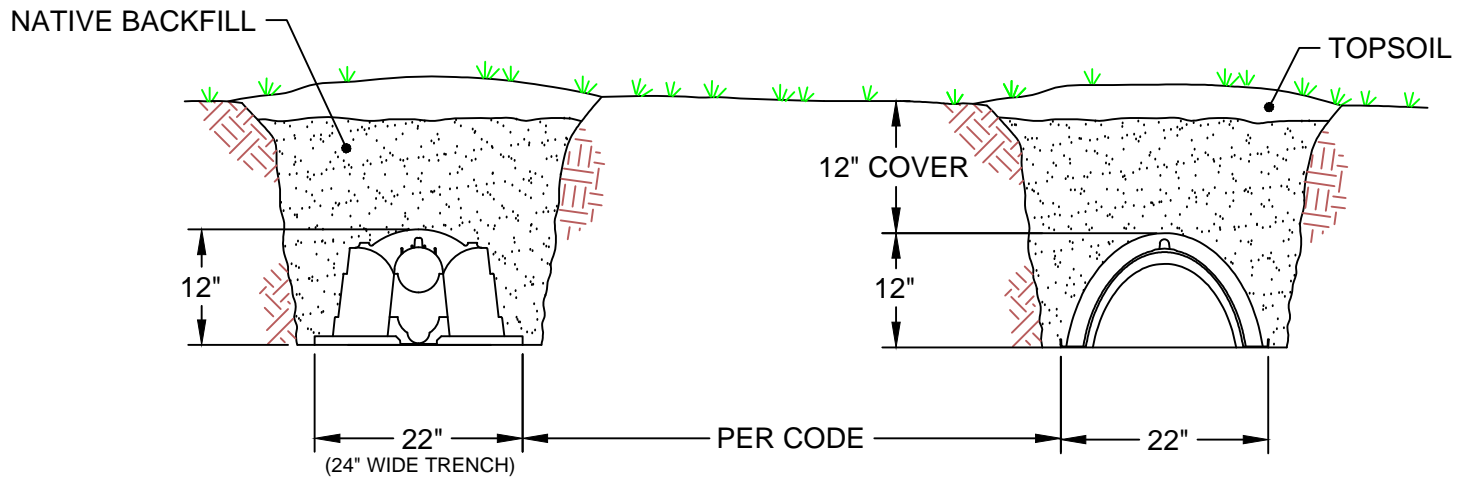

* LENGTH AND NUMBER OF TRENCHES DETERMINED BY DESIGN.

 INFILTRATOR <small>water technologies</small>		
INFILTRATOR WATER TECHNOLOGIES 4 Business Park Rd. Old Saybrook, CT 06475 (800) 221-4436		
QUICK4 EQUALIZER 36 CHAMBER TYPICAL LPP TRENCH DETAIL SECTION VIEW		
Drawn by: EMB		Date: 05/21/2015
Scale: NOT TO SCALE	Checked by: DFH	Sheet: 1 of 1