



**INFILTRATOR SYSTEMS INC.  
 QUICK4 STANDARD CHAMBER  
 TYPICAL BED DETAIL  
 SECTION VIEW  
 (NOT TO SCALE)**

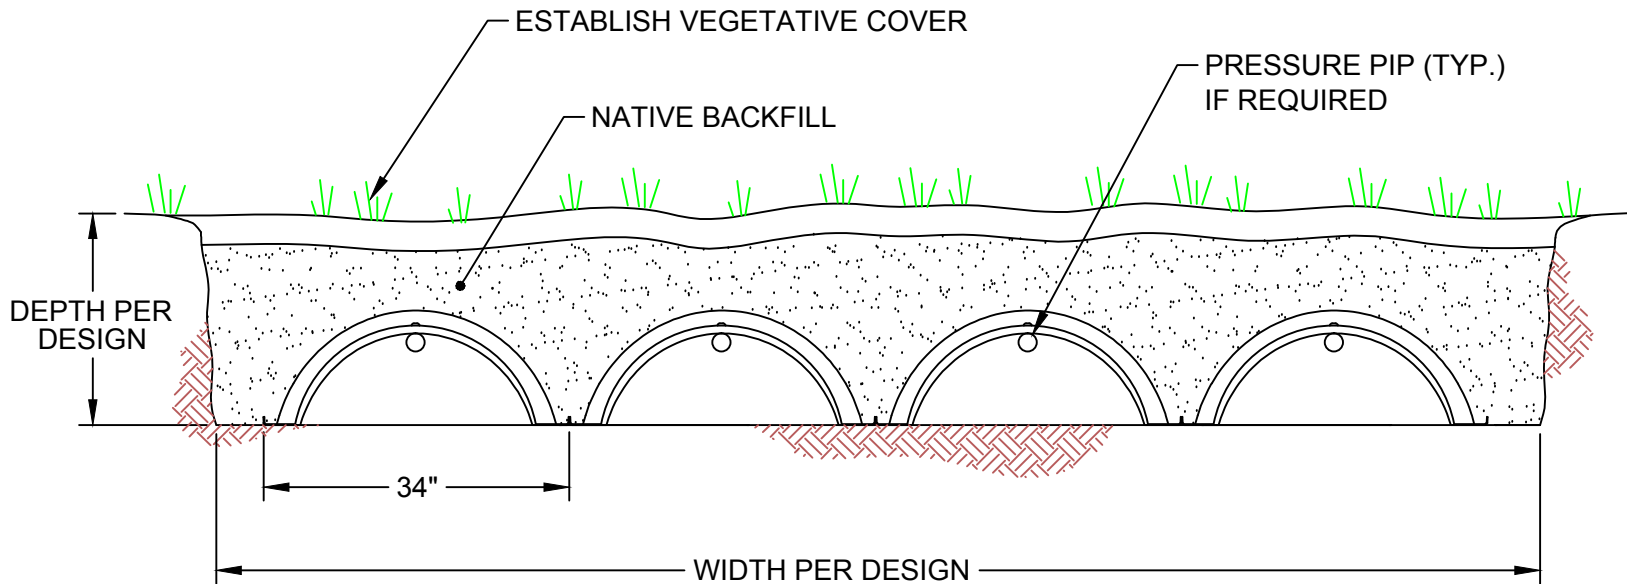

\*SIZE OF SYSTEM DETERMINED BY DESIGN

|  |                 |                  |
|--|-----------------|------------------|
| <br><b>INFILTRATOR®</b><br>systems inc. |                 |                  |
| INFILTRATOR SYSTEMS INC.<br>4 Business Park Rd. Old Saybrook, CT 06475<br>(800) 221-4436                                     |                 |                  |
| QUICK4 STANDARD CHAMBER<br>TYPICAL BED DETAIL<br>SECTION VIEW  |                 |                  |
| Drawn by: EMB  |                 | Date: 06/28/2013 |
| Scale: NOT TO SCALE  | Checked by: DFH | Sheet: 1 of 1    |