



**INFILTRATOR SYSTEMS INC.  
 QUICK4 STANDARD CHAMBER  
 TYPICAL TRENCH DETAIL  
 SECTION VIEW  
 (NOT TO SCALE)**

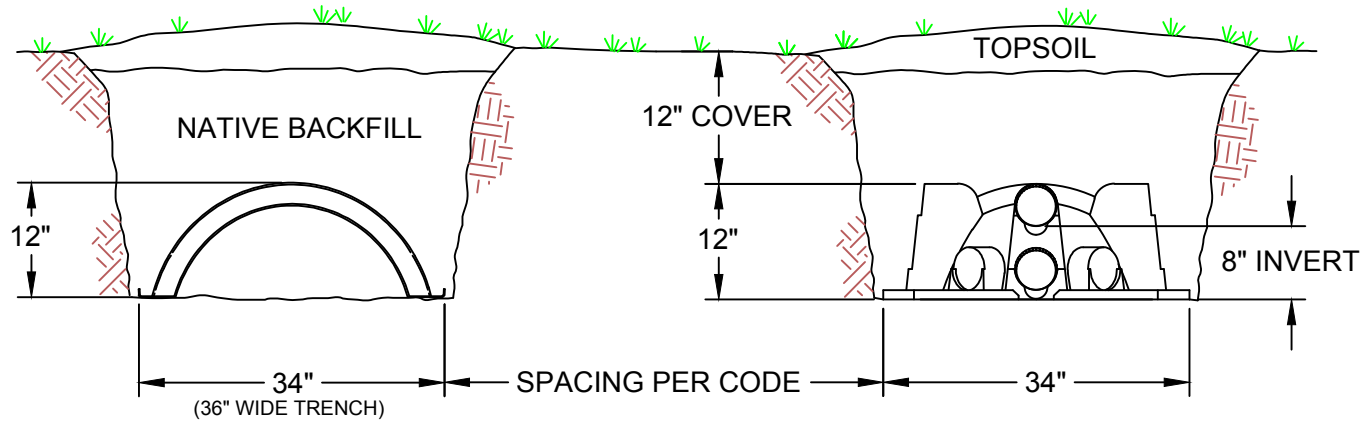

\* LENGTH AND NUMBER OF TRENCHES DETERMINED BY DESIGN.

 <b>INFILTRATOR</b> systems inc.		
INFILTRATOR SYSTEMS INC. 4 Business Park Rd. Old Saybrook, CT 06475 (800) 221-4436		
QUICK4 STANDARD CHAMBER TYPICAL TRENCH DETAIL SECTION VIEW		
Drawn by: EMB		Date: 06/28/2013
Scale: NOT TO SCALE	Checked by: DFH	Sheet: 1 of 1