
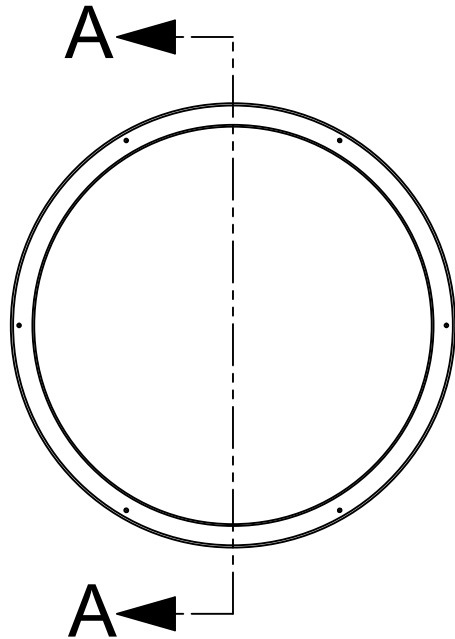


.125 TYP.
WALL THICKNESS

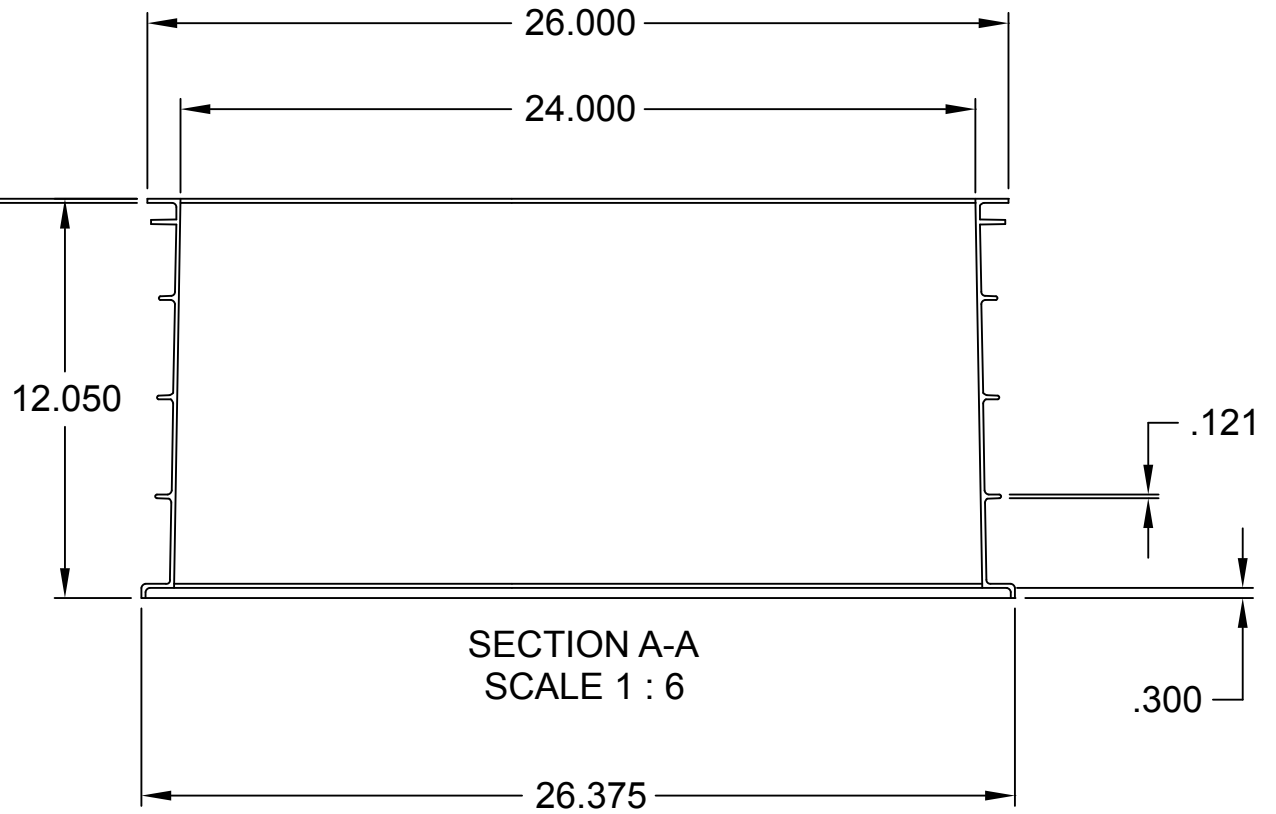

INFILTRATOR SYSTEMS INC.
6 Business Park Rd. Old Saybrook, CT 06475
(800) 221-4436

EZ-SET 24 INCHES WIDE
BY 12 INCHES HIGH
TANK RISER

Drawn by: RWD	DWG NO. 1	Date: 12-16-09
SCALE NOT TO SCALE	Checked by: DFH	SHEET 1 of 1